

FLA  
TA

## PORTFOLIO

///XX

**FLAVIO TAIETTI**  
**ARCHITETTO**

ordine ADPC Como 2.218  
Esperto Junior CasaClima  
C.F. TTT FLV 73T19 B639R  
D.IVA 03438830139


Via Trieste, 7 - 22036 Erba (CO) Italy

MOBILE ITA +39 338 8386438


Ul. Admirala Macarova, 6, str. 13 - 125212 Moscow Russia

MOBILE RU +7 963 711-99-22

MAIL [ft@flaviotaietti.com](mailto:ft@flaviotaietti.com) - SKYPE fla.ta

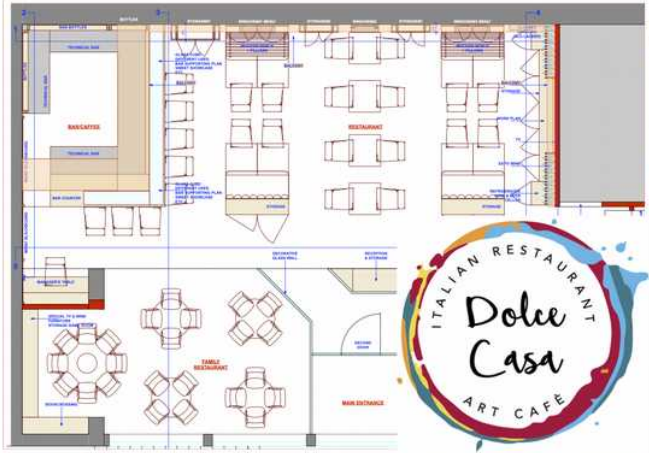




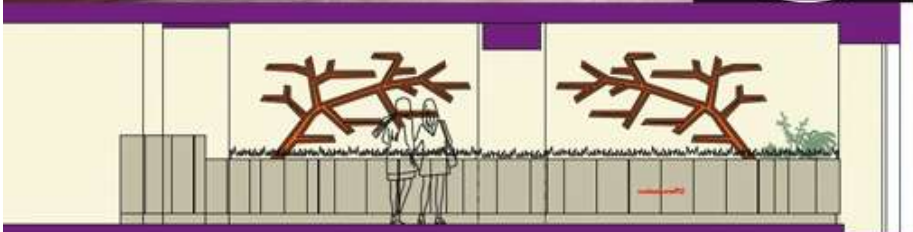


Como - Italy




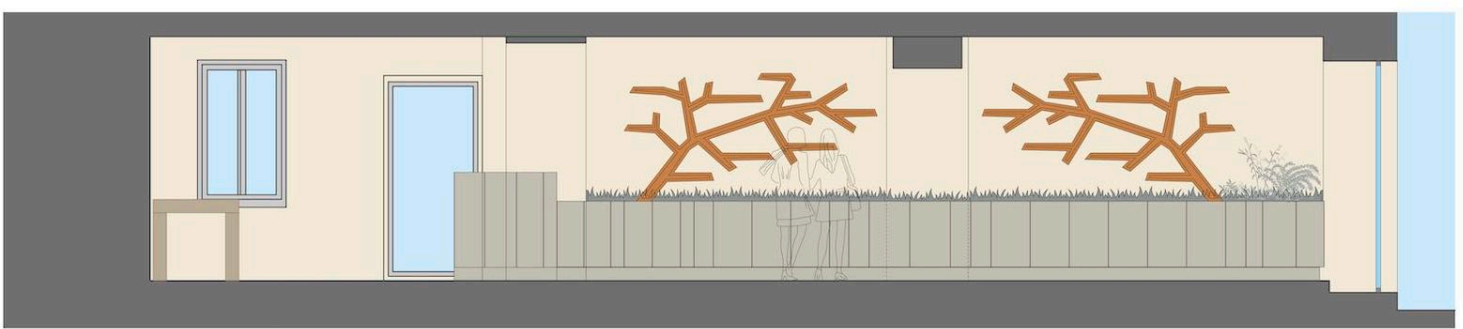






VISTA PROSPETTO DX scala 1:20

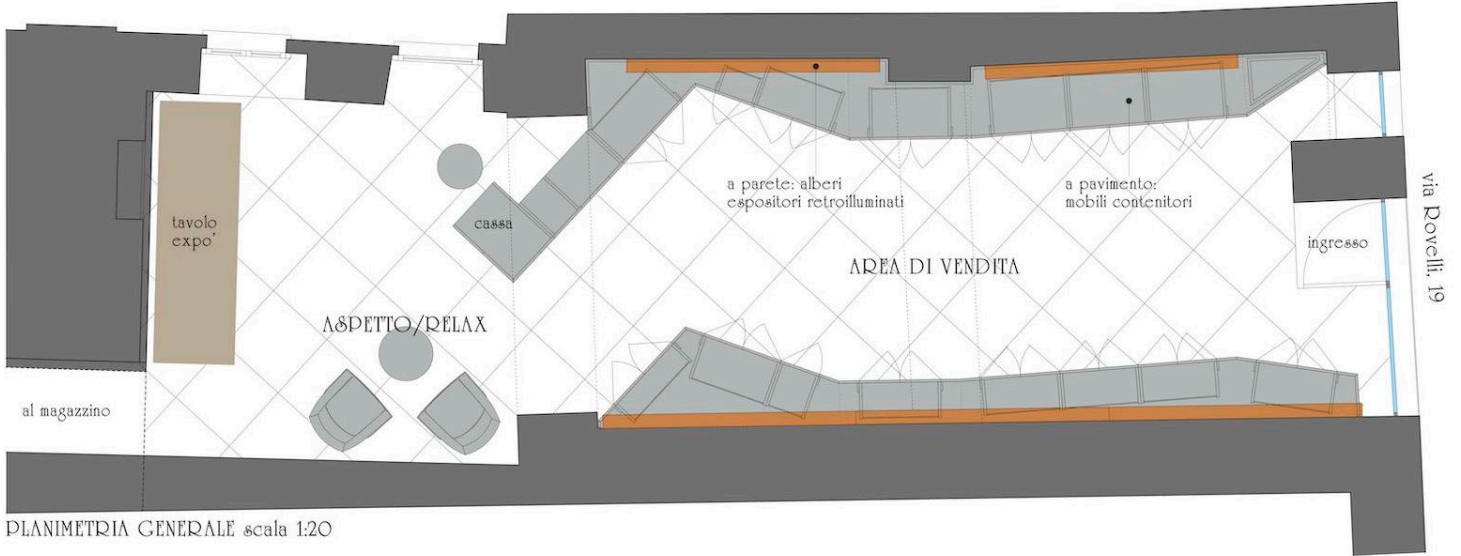


PLANIMETRIA GENERALE scala 1:20

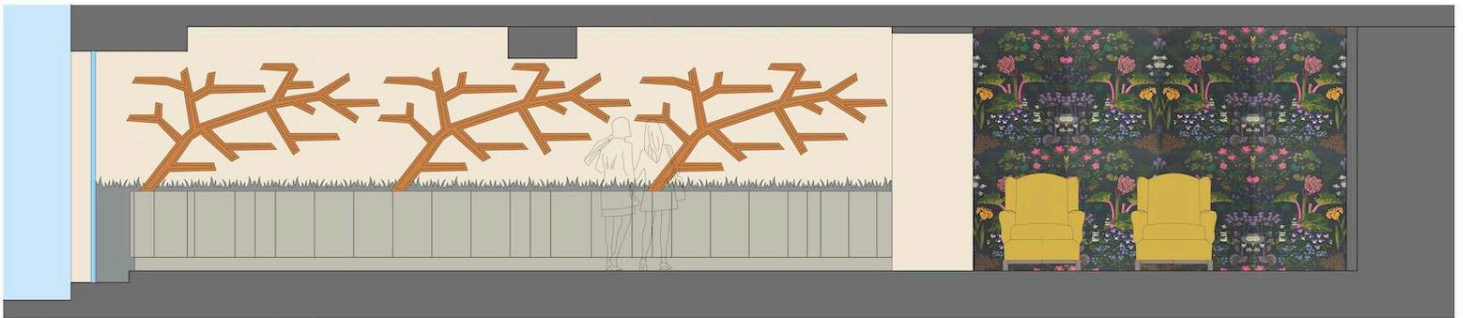

VISTA PROSPETTO SX scala 1:20

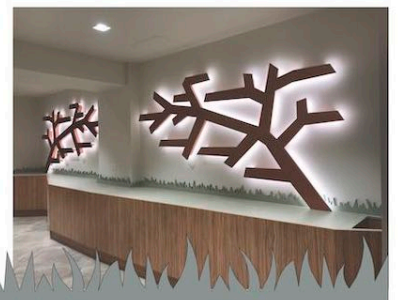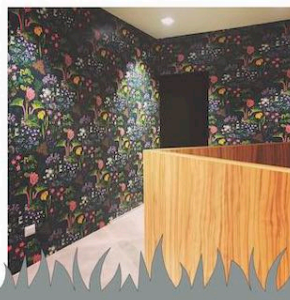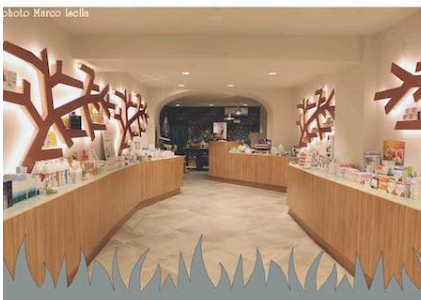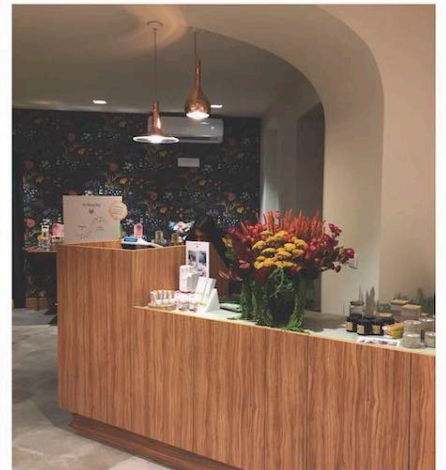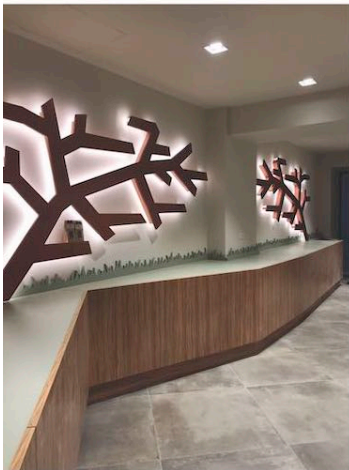



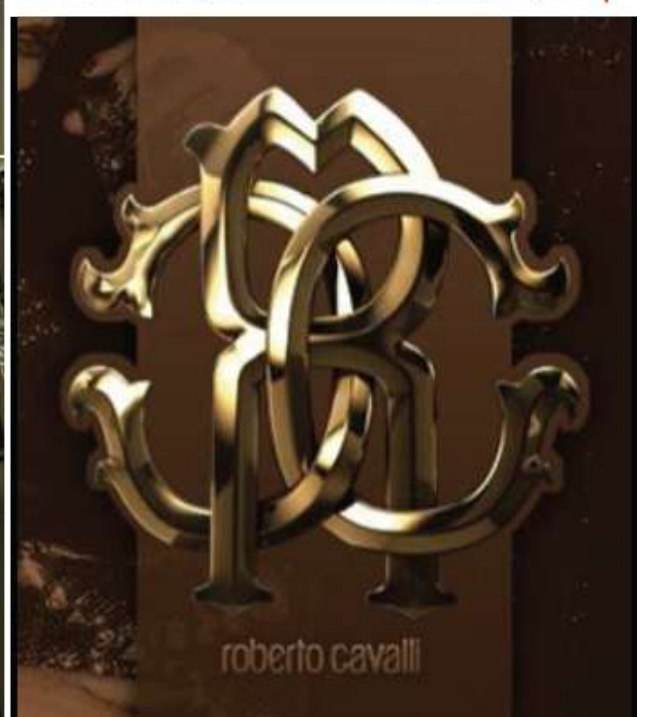

Beirut - Libanon


roberto cavalli





Como - Italy



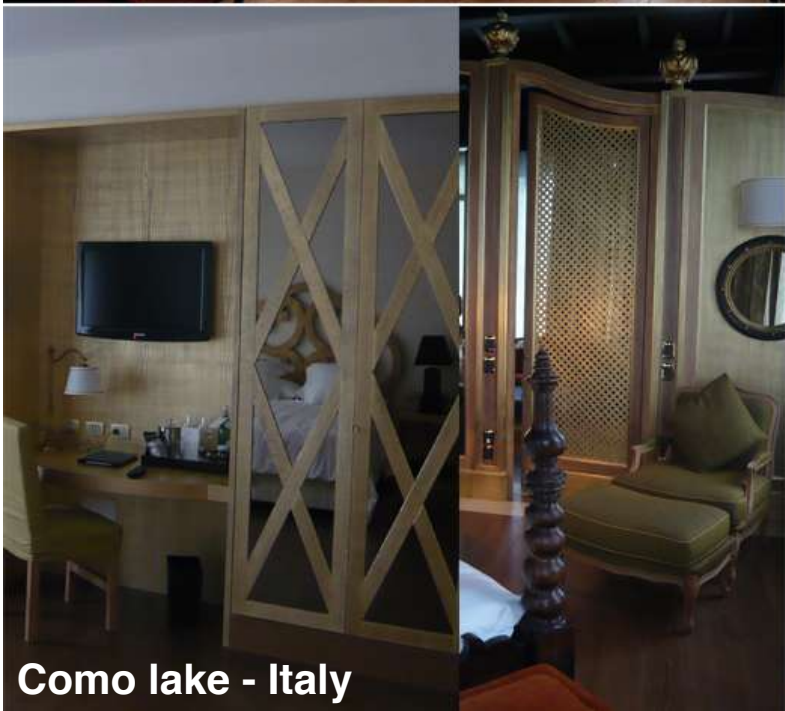

Como lake - Italy







Bormio - Italy





Bormio - Italy



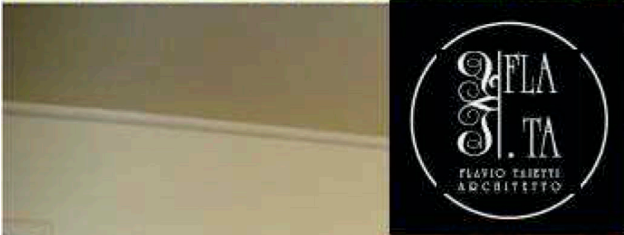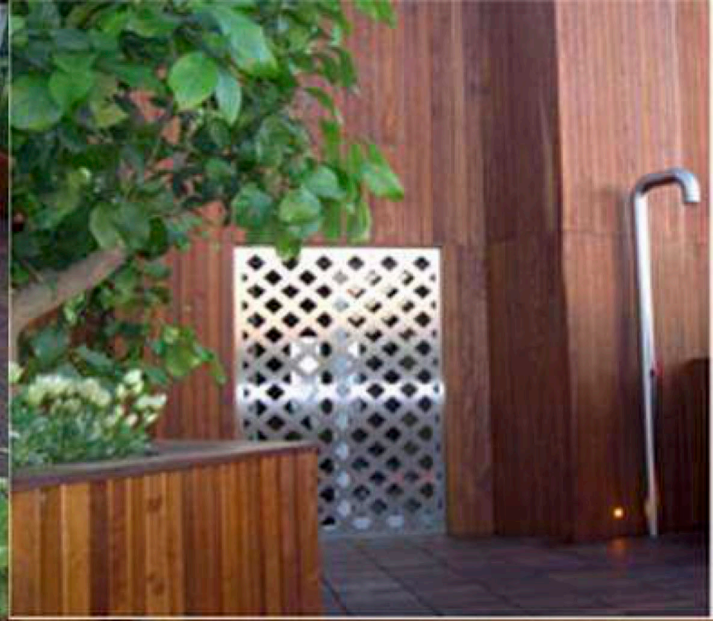

Barcelona - Spain









QFLA  
S.TA  
FLAVIO TAIETTI  
ARCHITETTO





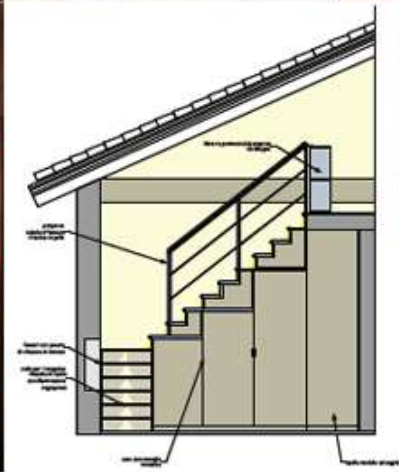

Vicenza - Italy

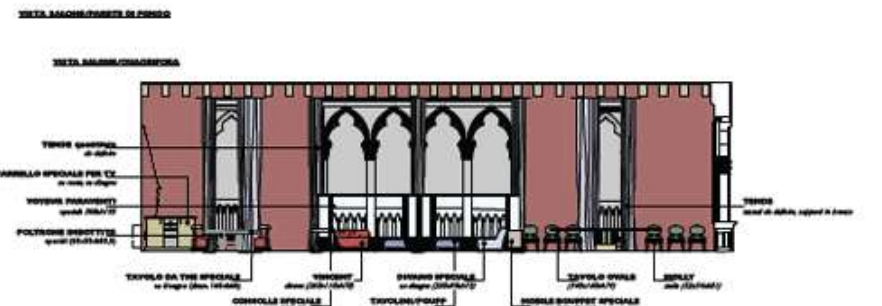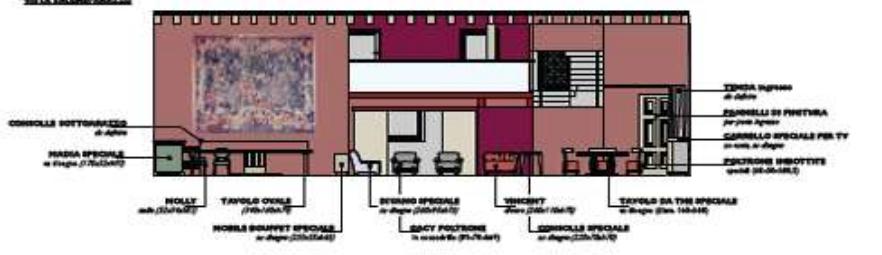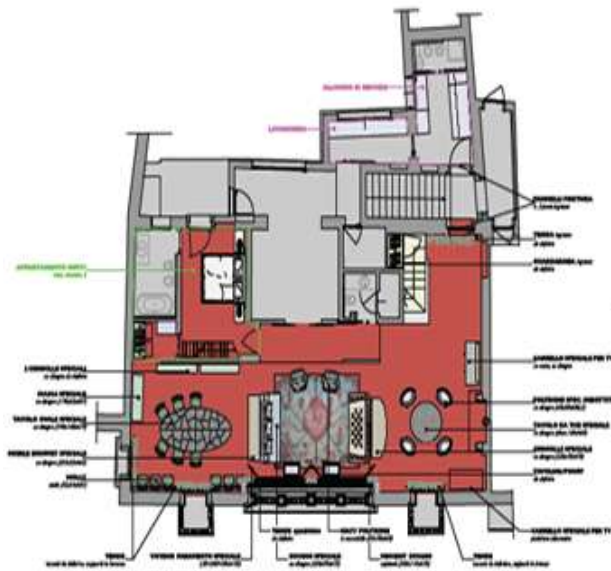









Grozny - Russia





Grozny - Russia





Centaroy - Russia

